




Floor Plan
 SCALE: 1:50 M

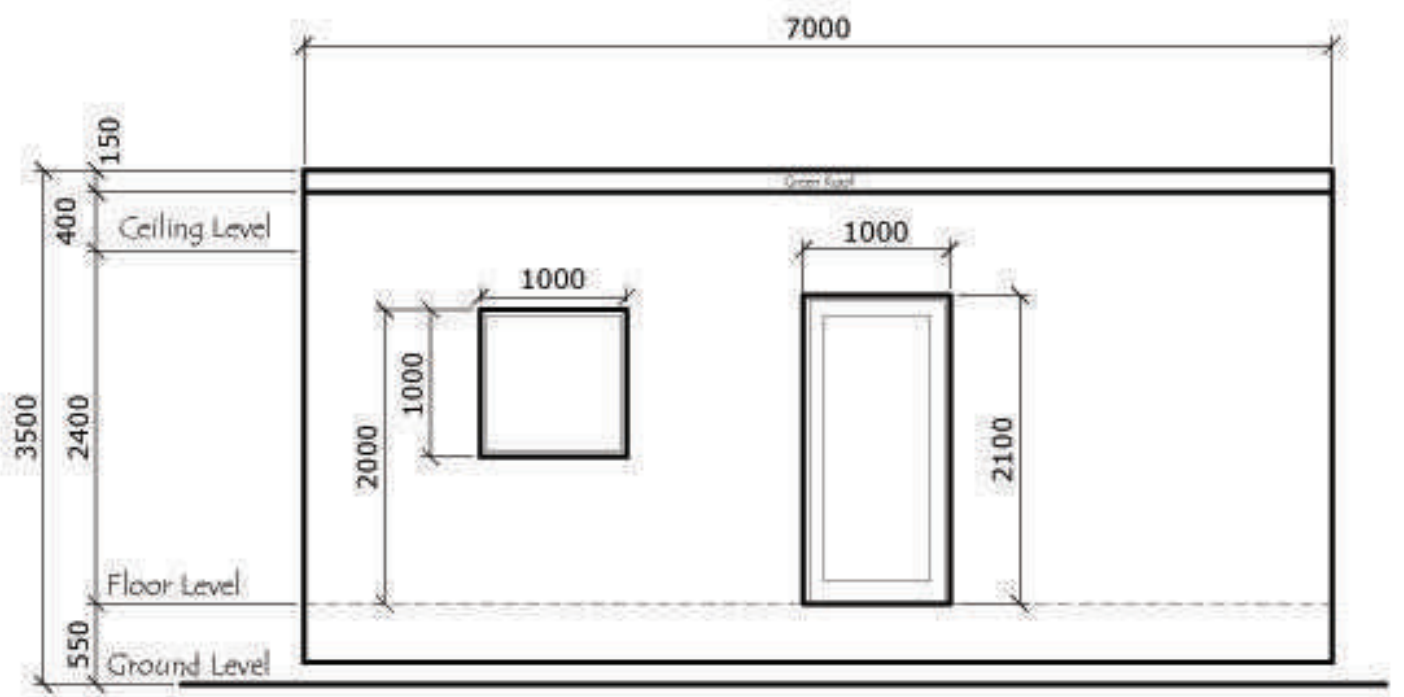


Front Elevation (East) / Site Section

SCALE:


1:50 M

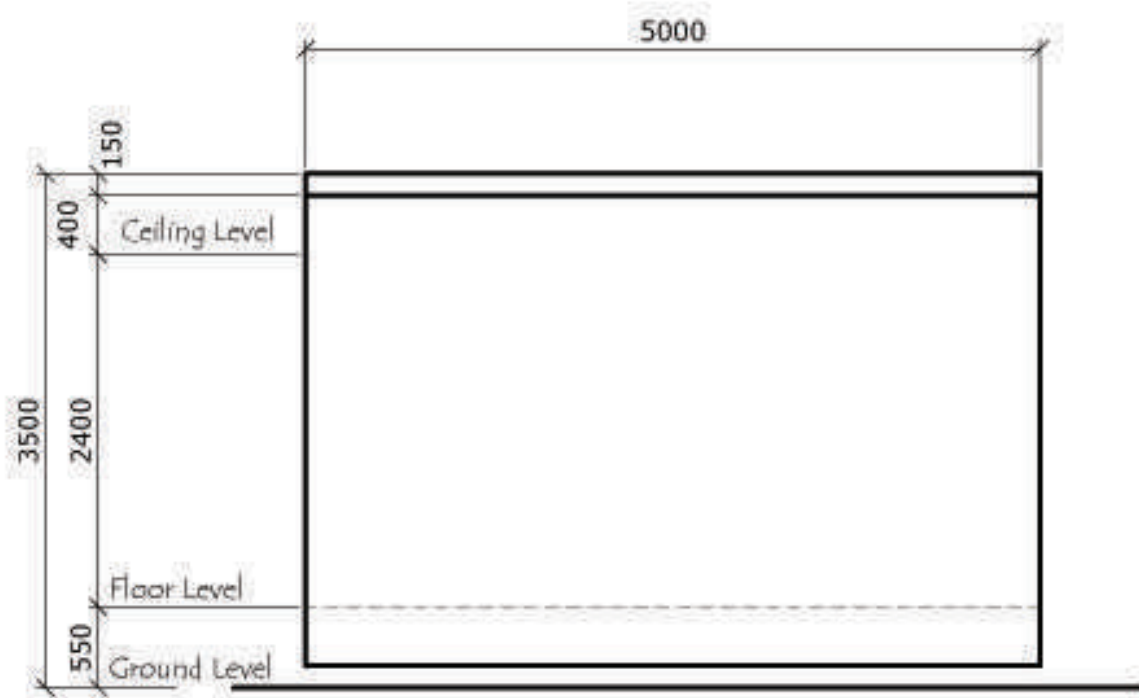

○ Left Side Elevation (South)
SCALE: 1:50 M

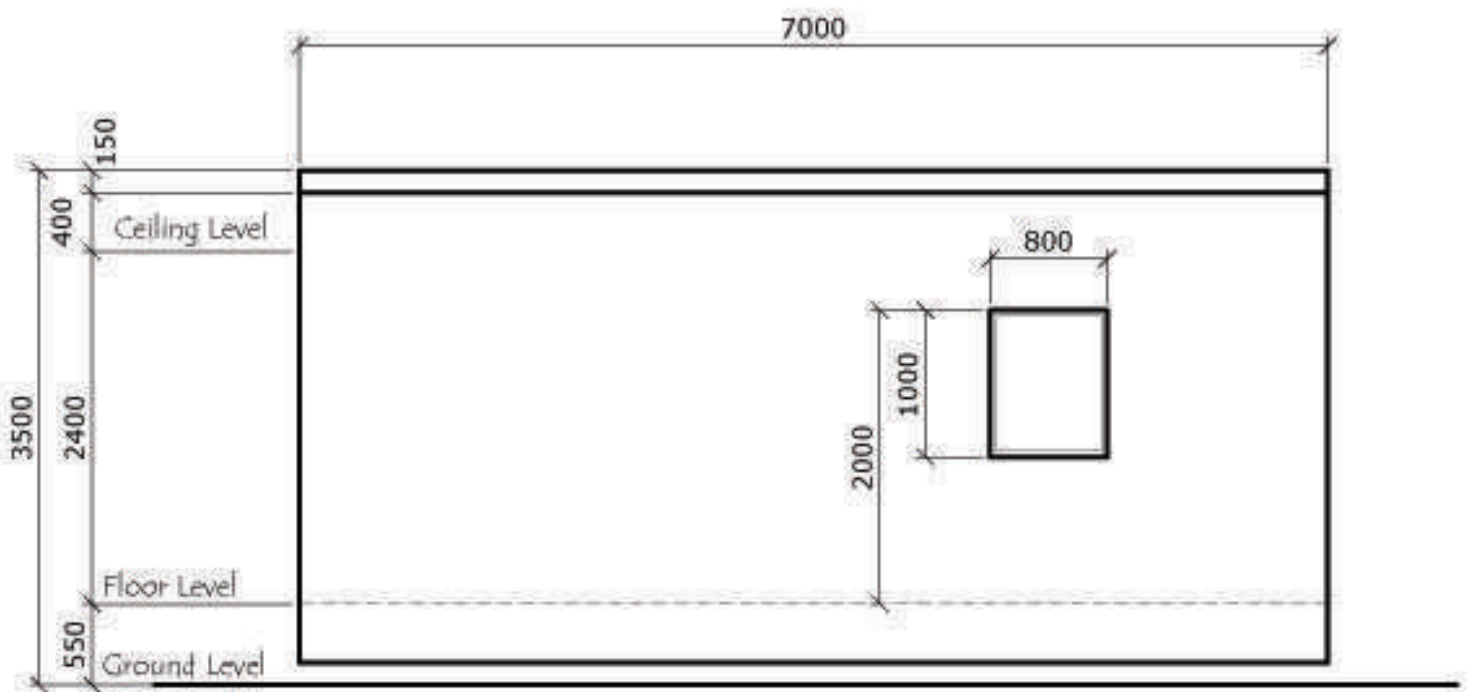

○ Rear Elevation (West)
SCALE: 1:50 M

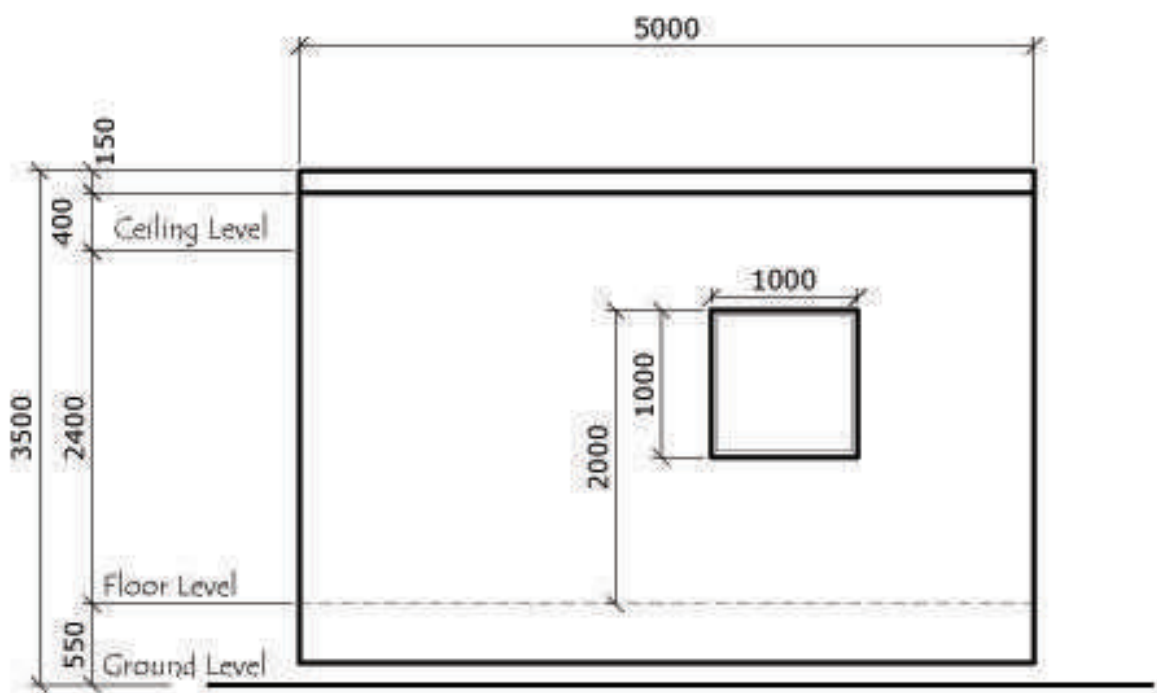

Right Side Elevation (North)
SCALE: 1:50 M.